

Broome Wharf Information



Soundings current at Sept 2017 - REC94670 V1.19

- L Vertical Ladder
- L Multi- Staged Landings
- F Fuel (80 tonnes/hr)
- f Bowser (14 tonnes/hr)
- W Water (100mm 100 tonnes/hr)
- w Water (50mm & 25mm 14 tonnes/hr)
- + emergency Shower
- + First Aid
- MUSTER POINT Muster Point
- T Toilet
- Original Wharf load limits 3.4 tpm
- Wharf Extension load limits 4.5 tpr
- Max wheel loads as per highway regulations
- SWL Bollards 50t
- SWL Bollards 35t


Tides

Highest Astronomical Tide	10.50m
Mean High Water Springs	9.4m
Mean High Water Neaps	6.40m
Mean Low Water Neaps	4.30m
Mean Low Water Springs	1.1m
Lowest Astronomical Tide (CD)	0.00m



Berth Lengths

Outer Berth (4-6)	331m
Original Wharf Inner Berths (1-3)	175m
Wharf Extension Inner Berths (11)	104m

Neck light height: 9m
Jetty Gate Width: 6.9m

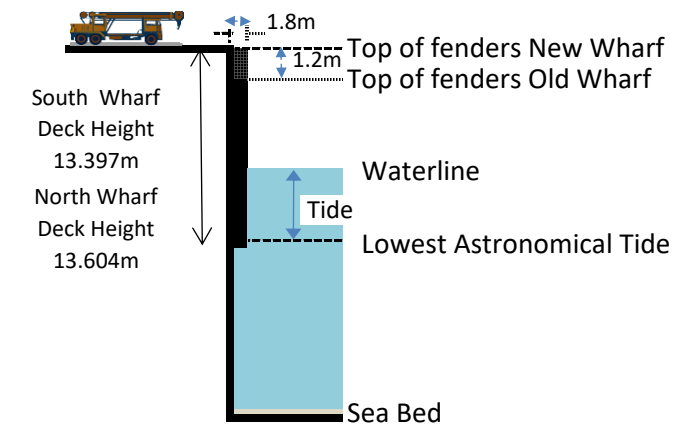

5.0 m patch x 70m
5.3 m patch x 30m
HM Permission for Drafts > 5.5m

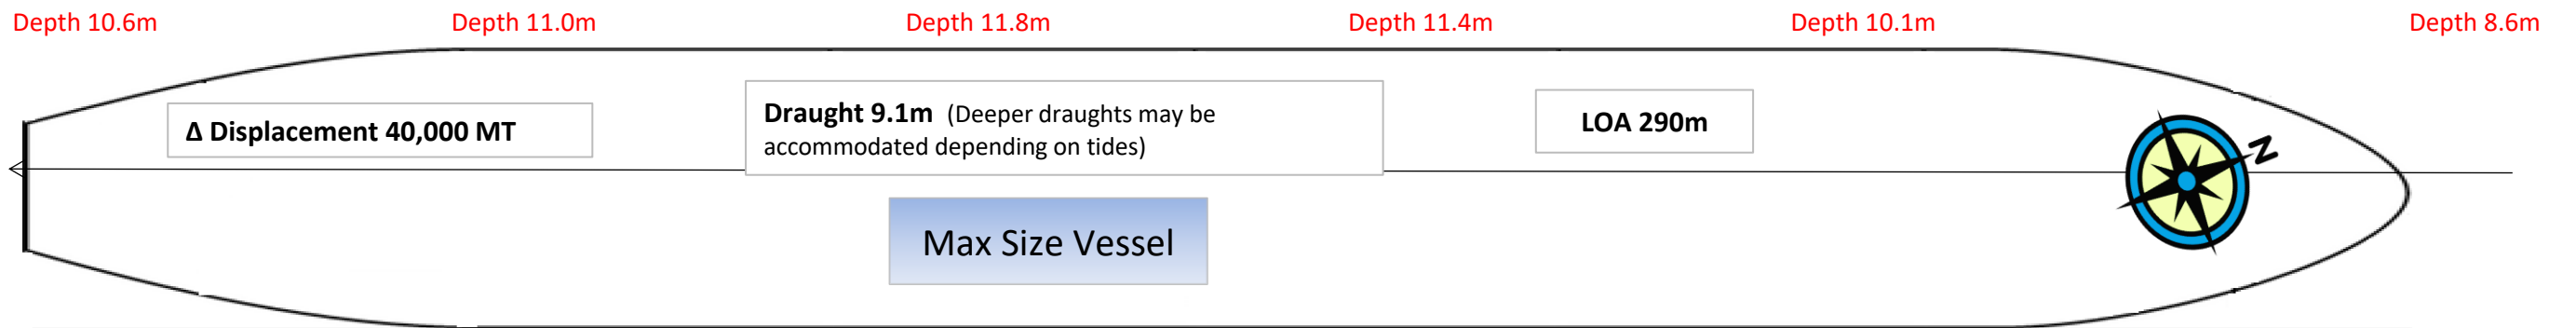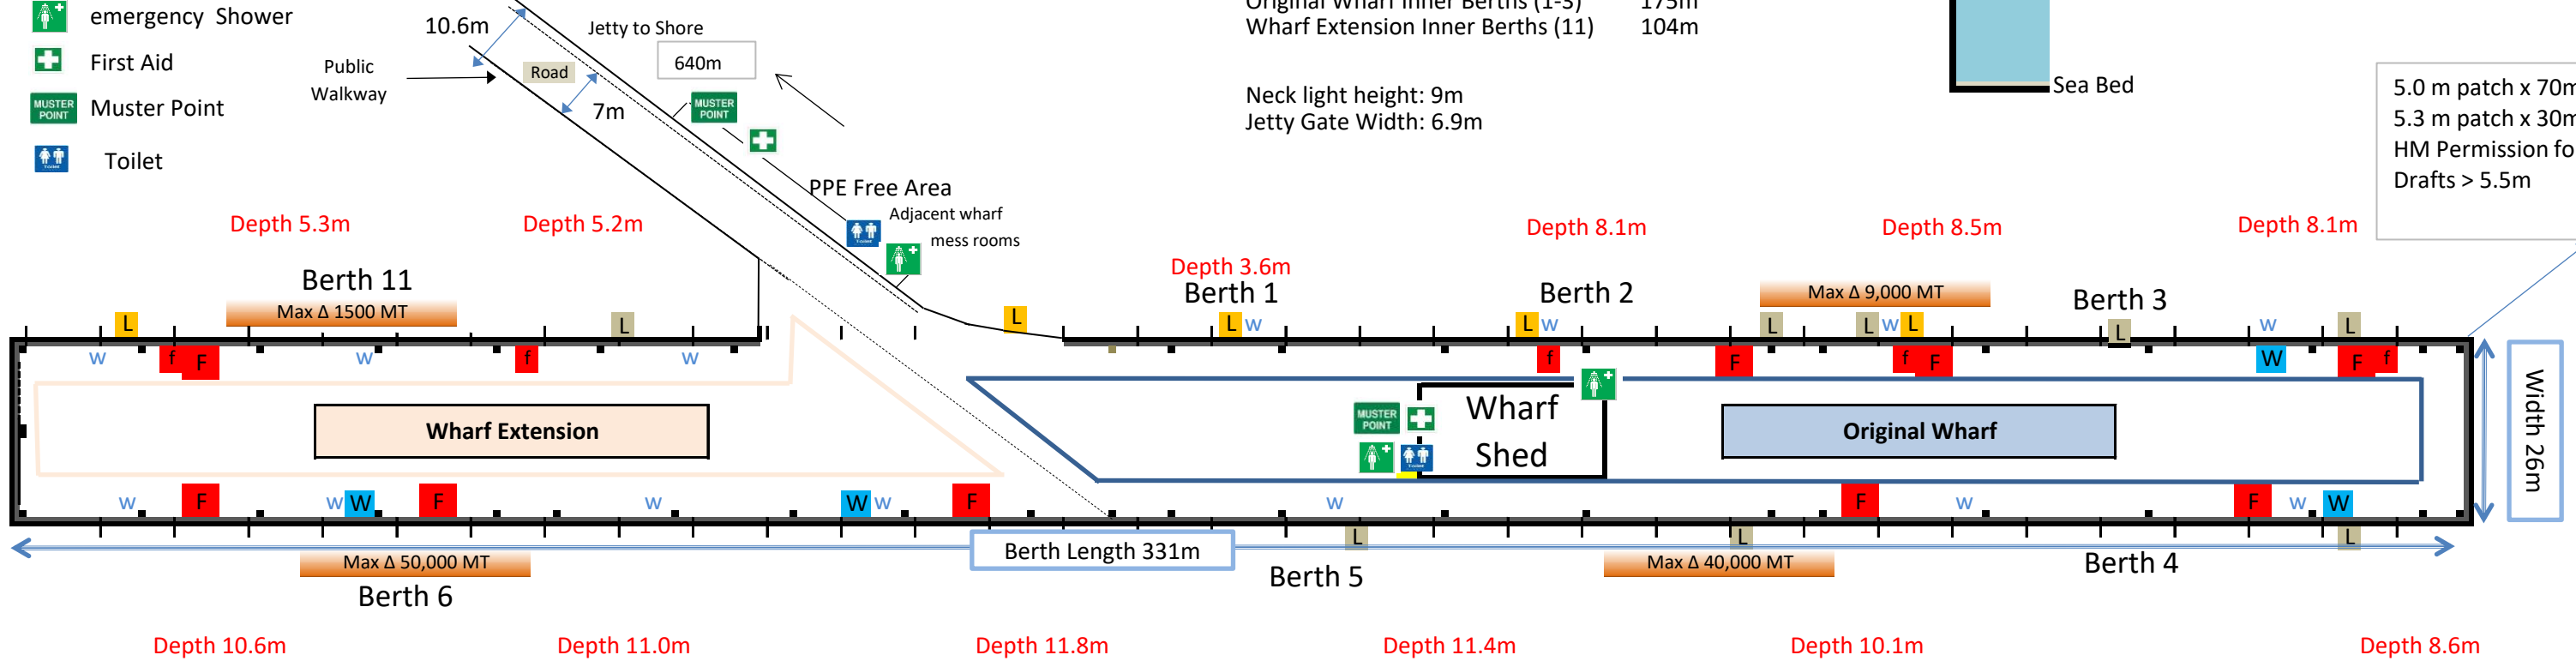

Disclaimer
All descriptions, dimensions and references to conditions and other details contained in this diagram are given in good faith and are believed to be true and correct, however they are provided as a guide only and should not be relied upon as representation of fact. Interested parties must satisfy themselves as to the accuracy of details by way of inspection or otherwise.

Copyright
This diagram including but not limited to all logos, graphics and text remains the property of Broome Port Authority and must not be copied, modified, altered, amended or transferred without the express written permission of Kimberley Ports Authority.