
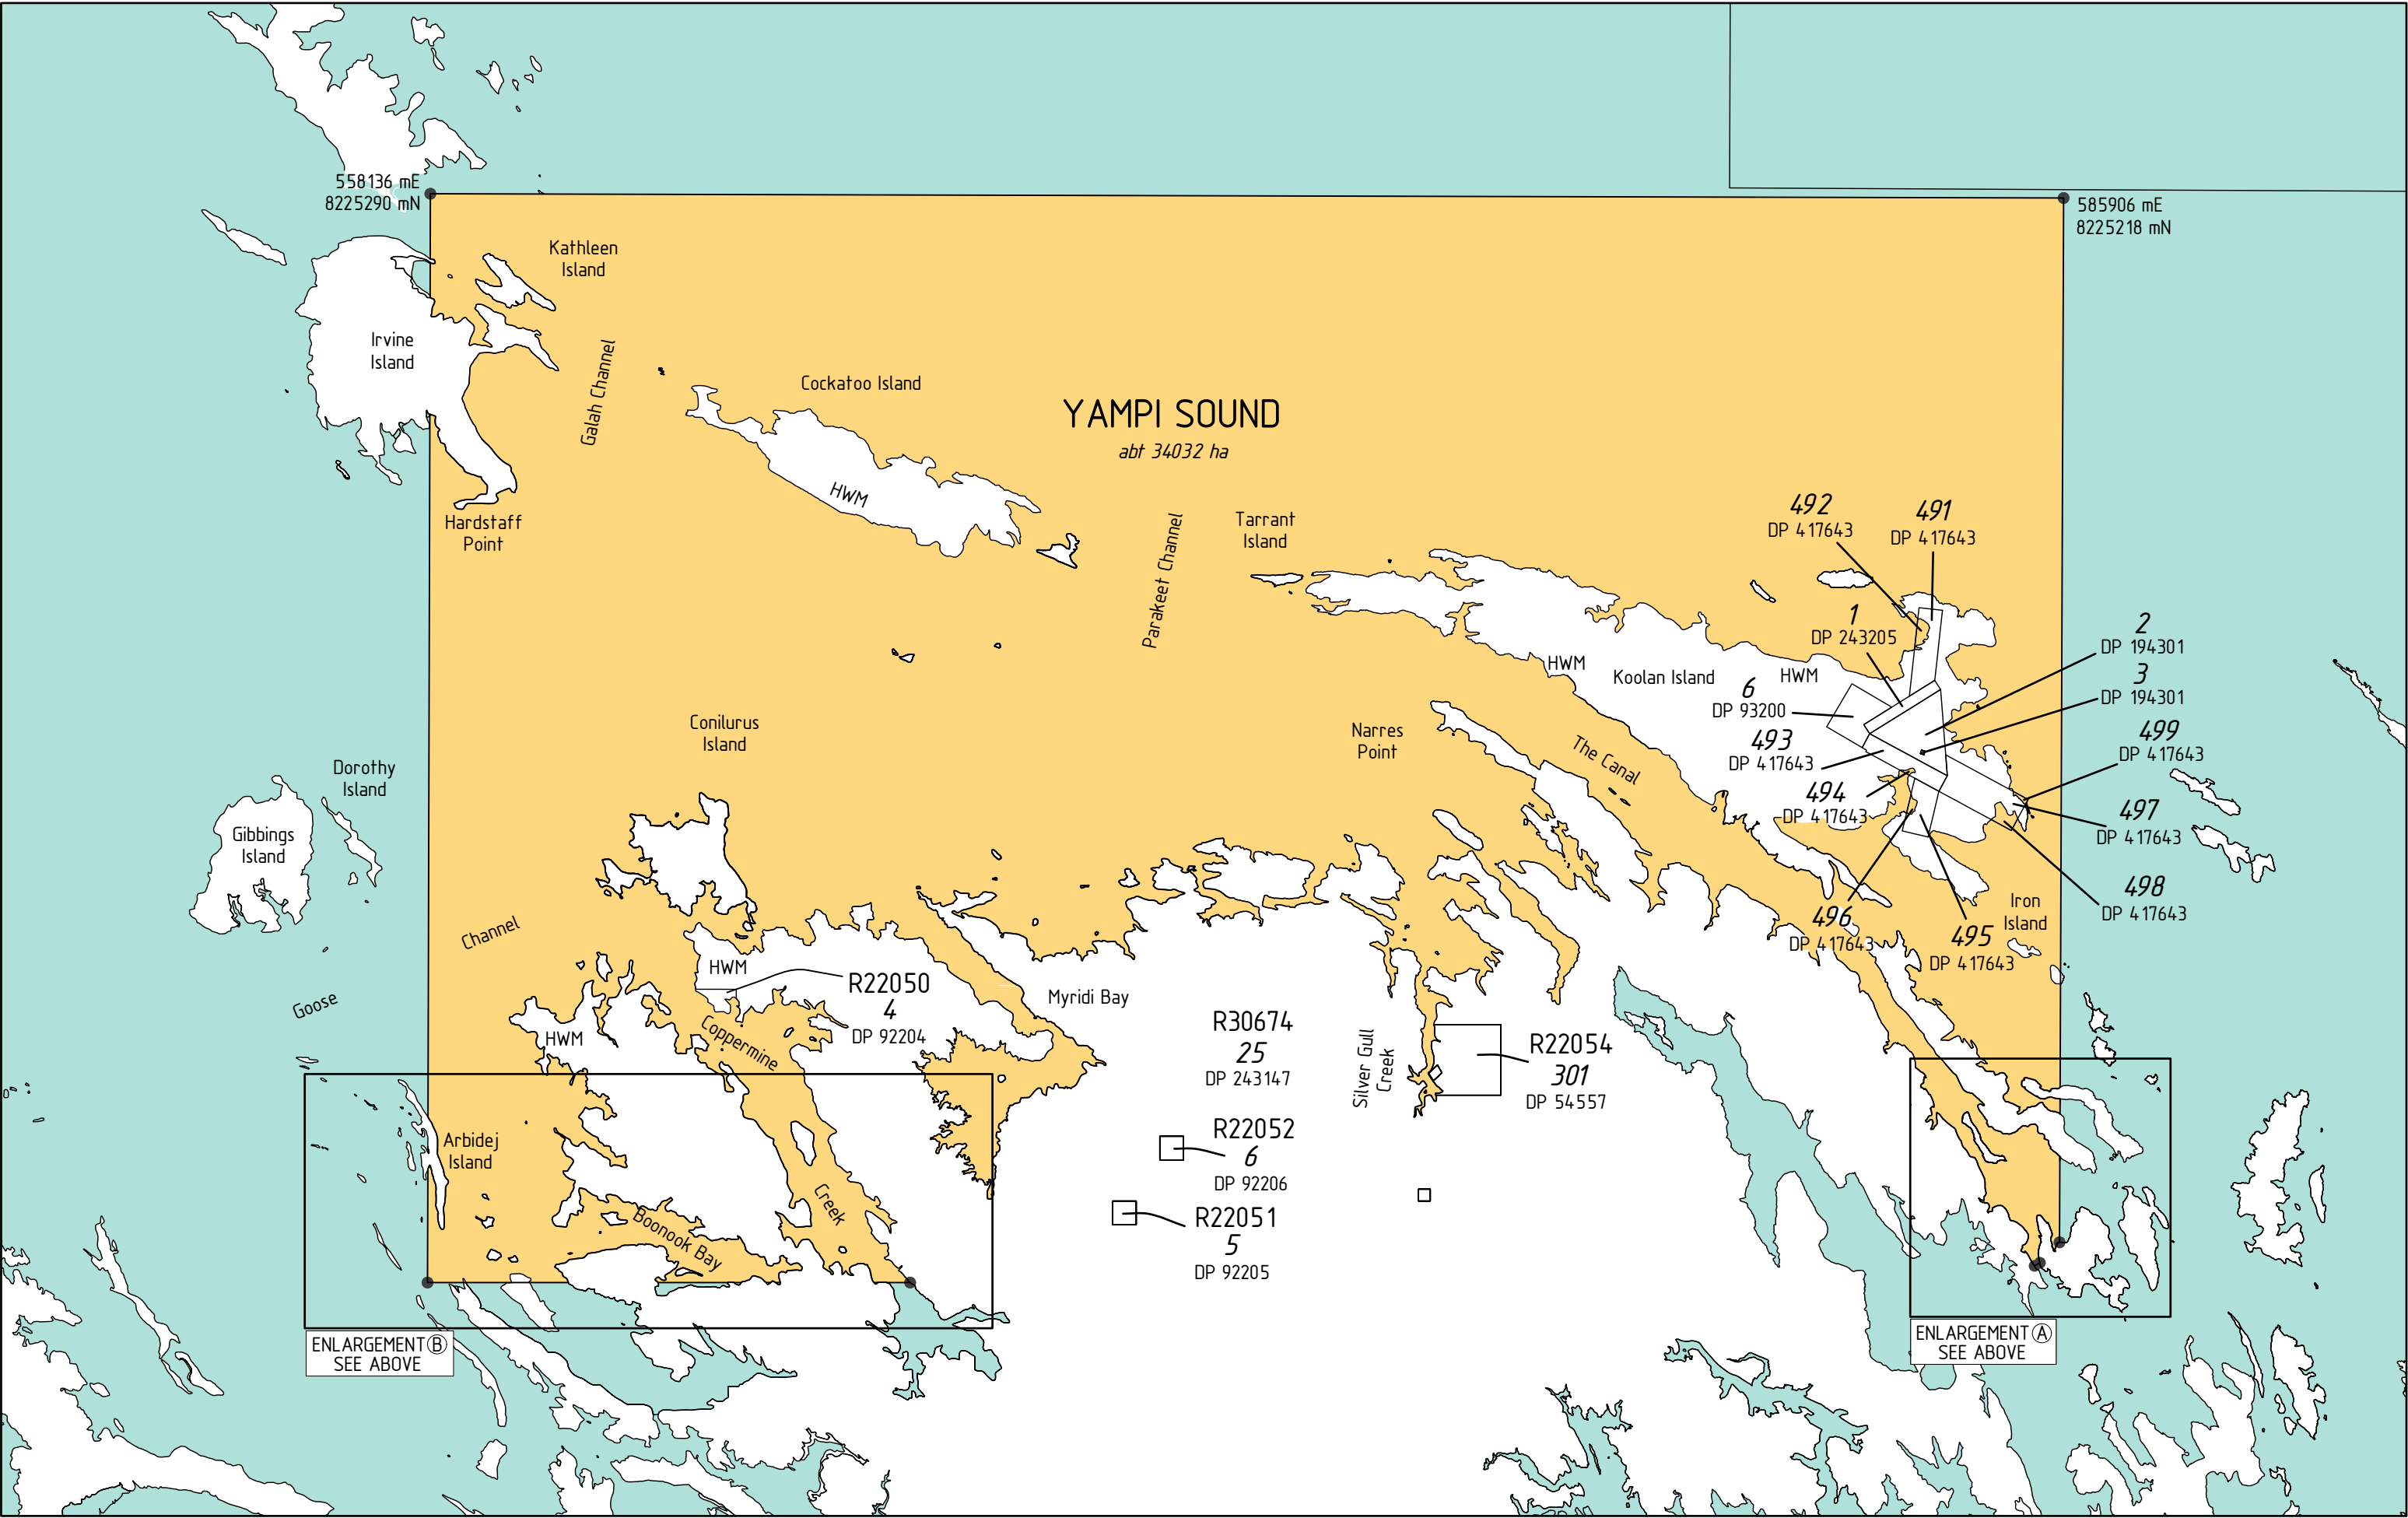


VERSION	AMENDMENT	AUTHORISED BY	DATE

YAMPI SOUND PORT - PORT AREA

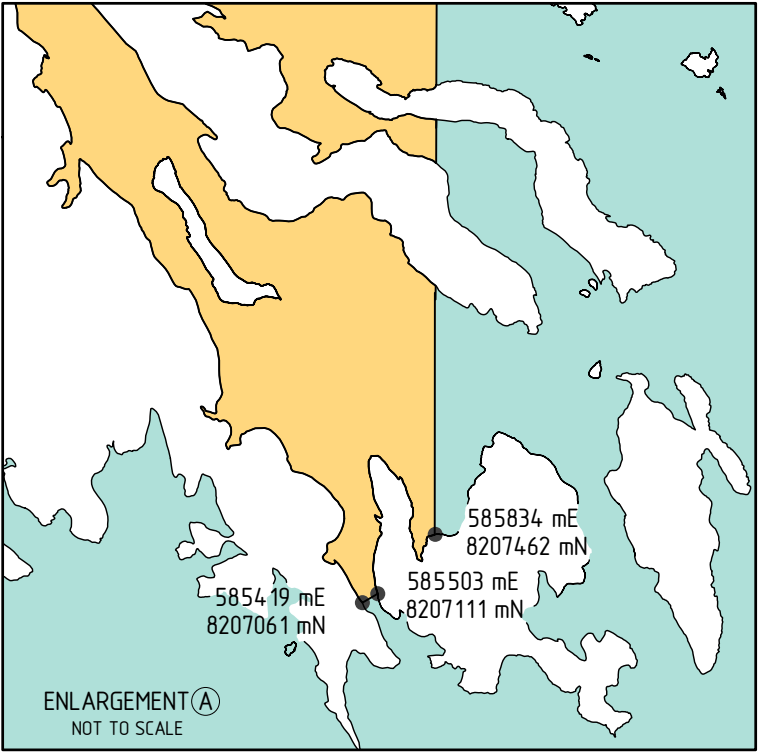

TYPE	CROWN	S.S.A.	NO	
PURPOSE	STATUTORY			
PLAN OF	YAMPI SOUND PORT			
LOCAL GOVERNMENT	SHIRE OF DERBY-WEST KIMBERLEY			
LOCALITY	KIMBOLTON			
D.P.L.H. FILE	1425-2008			
 MC MULLEN NOLAN GROUP PO Box 6405, Broome W.A. 6725 Tel: (08) 9192 6312 Fax: (08) 9192 6396 Email: info@mngsurvey.com.au MNG Ref : 40114dp-063g				
LICENSED SURVEYOR	DATE			
LEGEND				
 Port Area				
LODGED				
DATE	FEE PAID	ASSESS No.		
APPROVED PORT AUTHORITY ACT 1999 - GAZETTE DATE / / PAGE				
AUTHORISED LAND OFFICER				DATE
SUBJECT TO SURVEY NOT FOR ALIENATION PURPOSES				
CO-ORDINATES ADOPTED FROM DP 63939 WHICH TRANSFORMED FROM GAZETTED DESCRIPTION OF YAMPI SOUND PORT AREA 5TH FEBRUARY 1982 - PAGE 412. DP 63939 ERROR IN CO-ORDINATE ENLARGEMENT B 8207462mE NOT 8206686mE ALL LAND ABOVE H.W.M. IS EXCLUDED FROM YAMPI SOUND PORT AREA CO-ORDINATES DESCRIBE AN INTERSECTION OF THOSE BOUNDARIES SUBJECT TO SURVEY WATER LINES SHOWN HEREON ARE BASED ON THE SCDB AS AT 3/12/2020. WATER LINES SHOWN HEREON DO NOT NECESSARILY DEPICT AN EXACT CADASTRAL BOUNDARY. REFERENCE TO 'HIGH WATER MARK (HWM)' MEANS AS DEFINED IN THE LAND ADMINISTRATION ACT 1997. ALL CO-ORDINATES ARE MGA94 - ZONE 51				
 				
DEPOSITED PLAN 420820 SHEET 01 OF 01 SHEETS VERSION 1				